
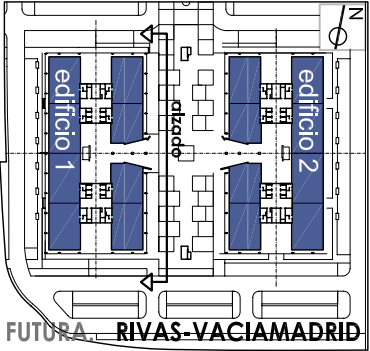


09

ESCALA 1/300

PARQUE EMPRESARIAL RIVAS FUTURA - RIVAS-VACIAMADRID

ALZADO PRINCIPAL

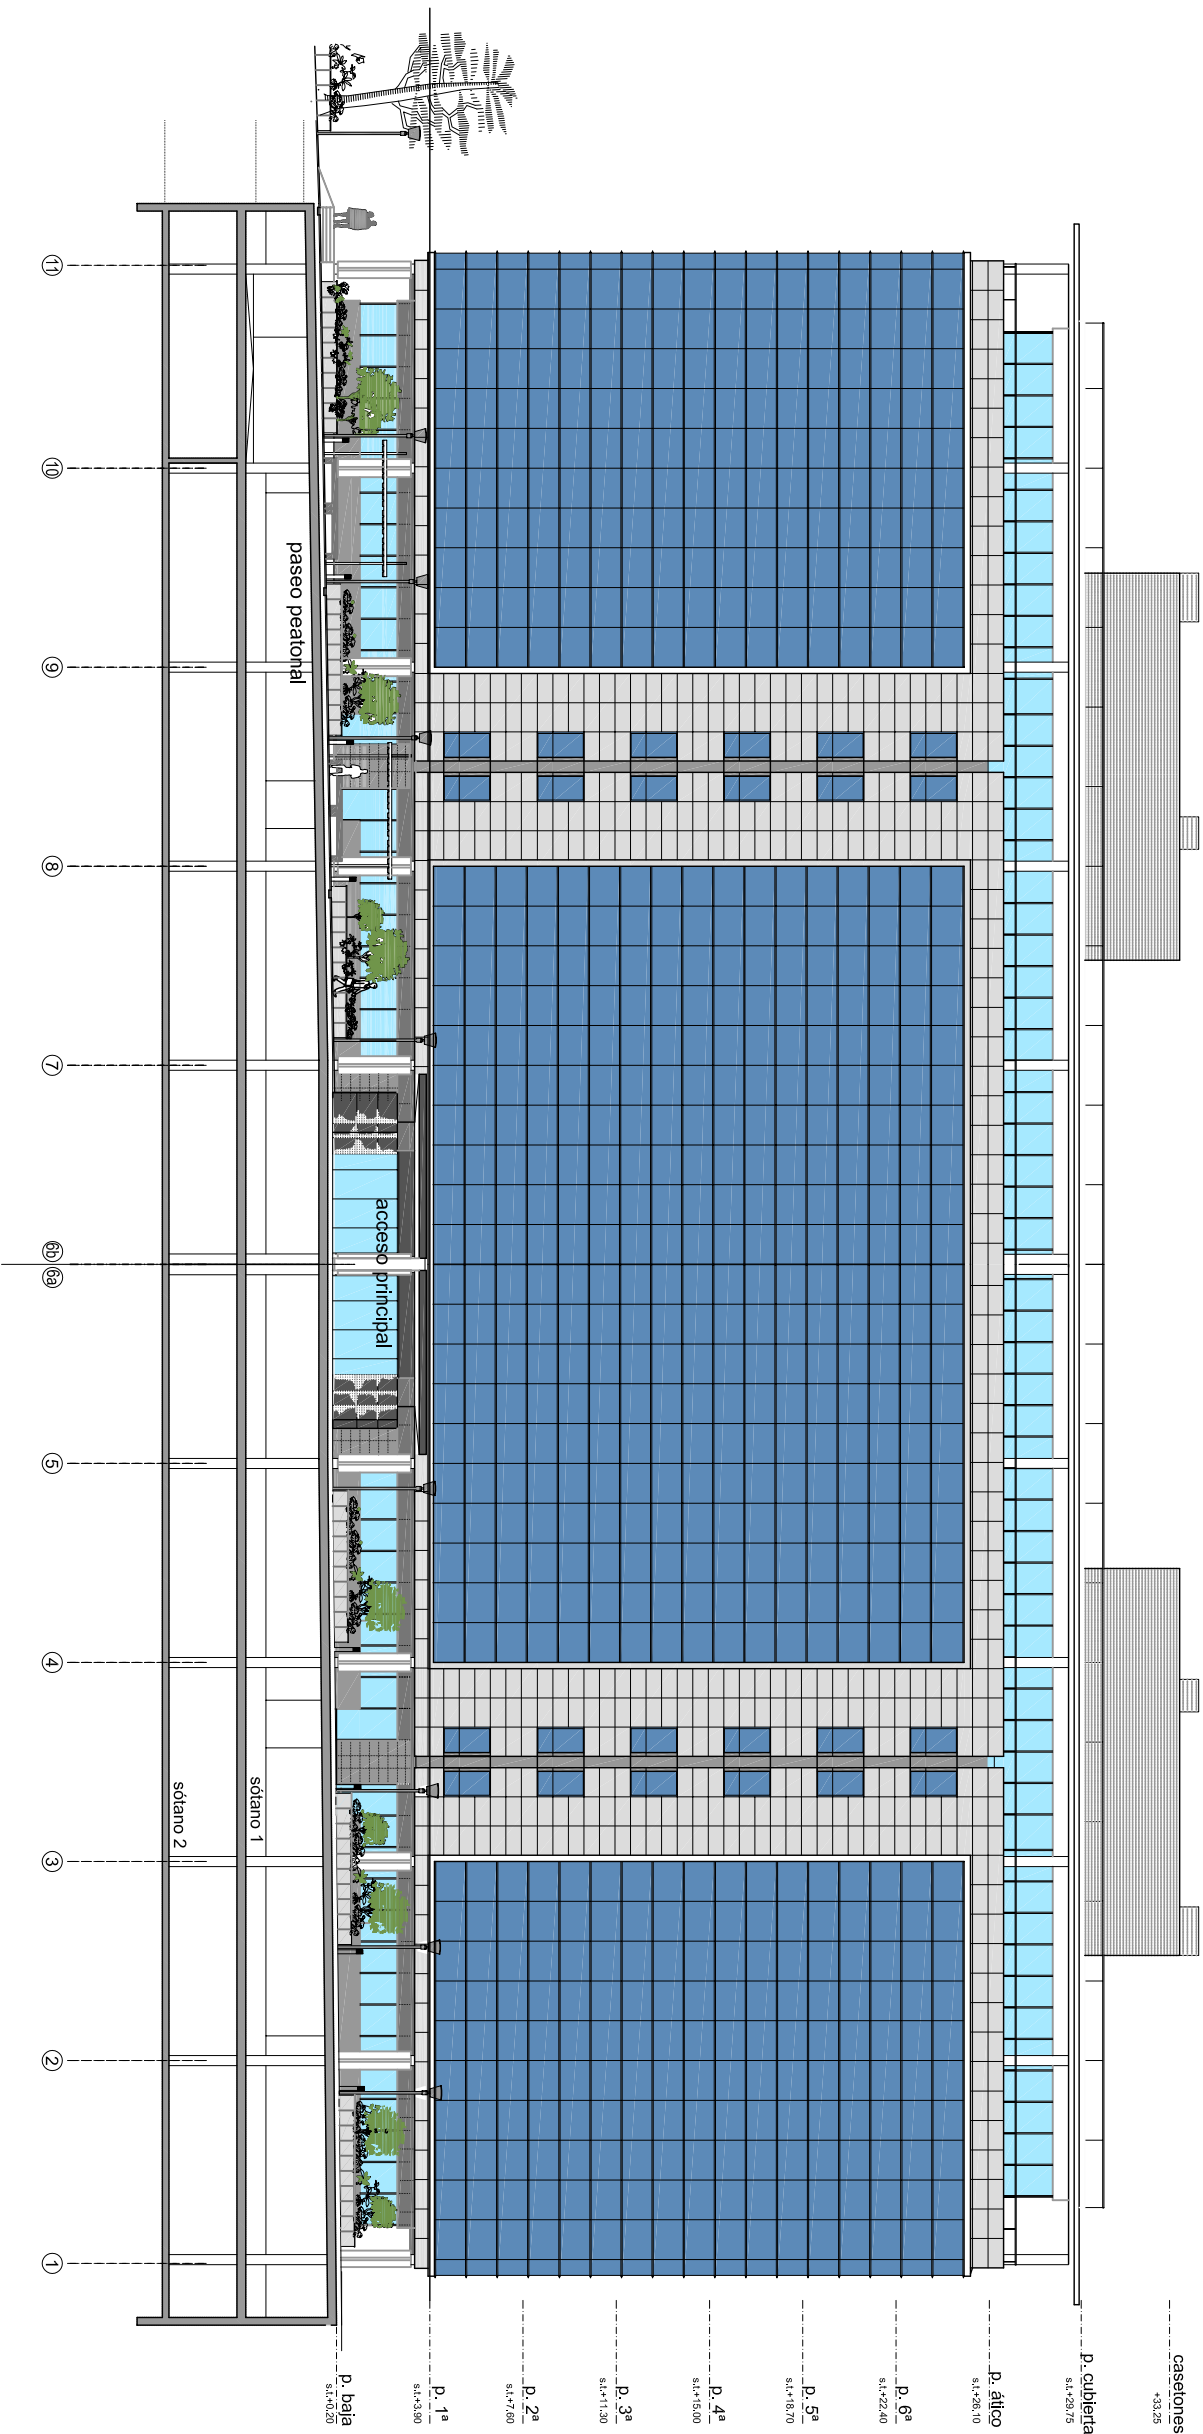