
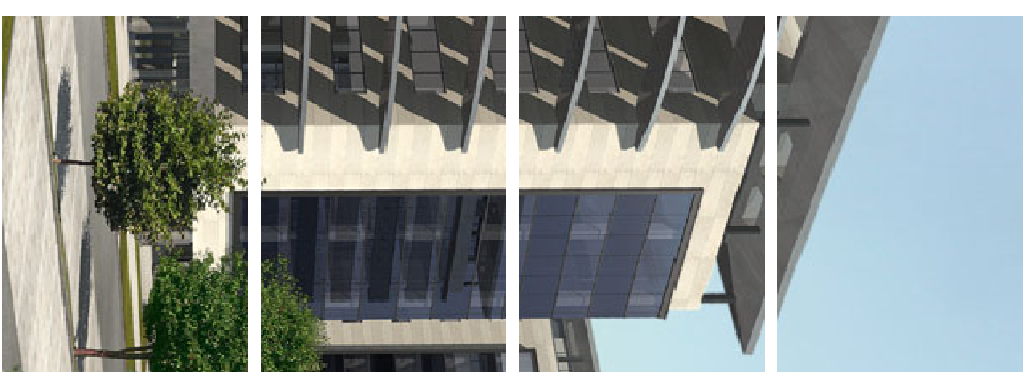
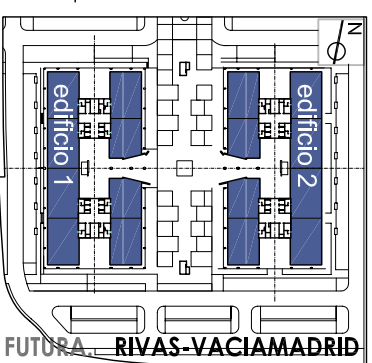


ALZADO LATERAL

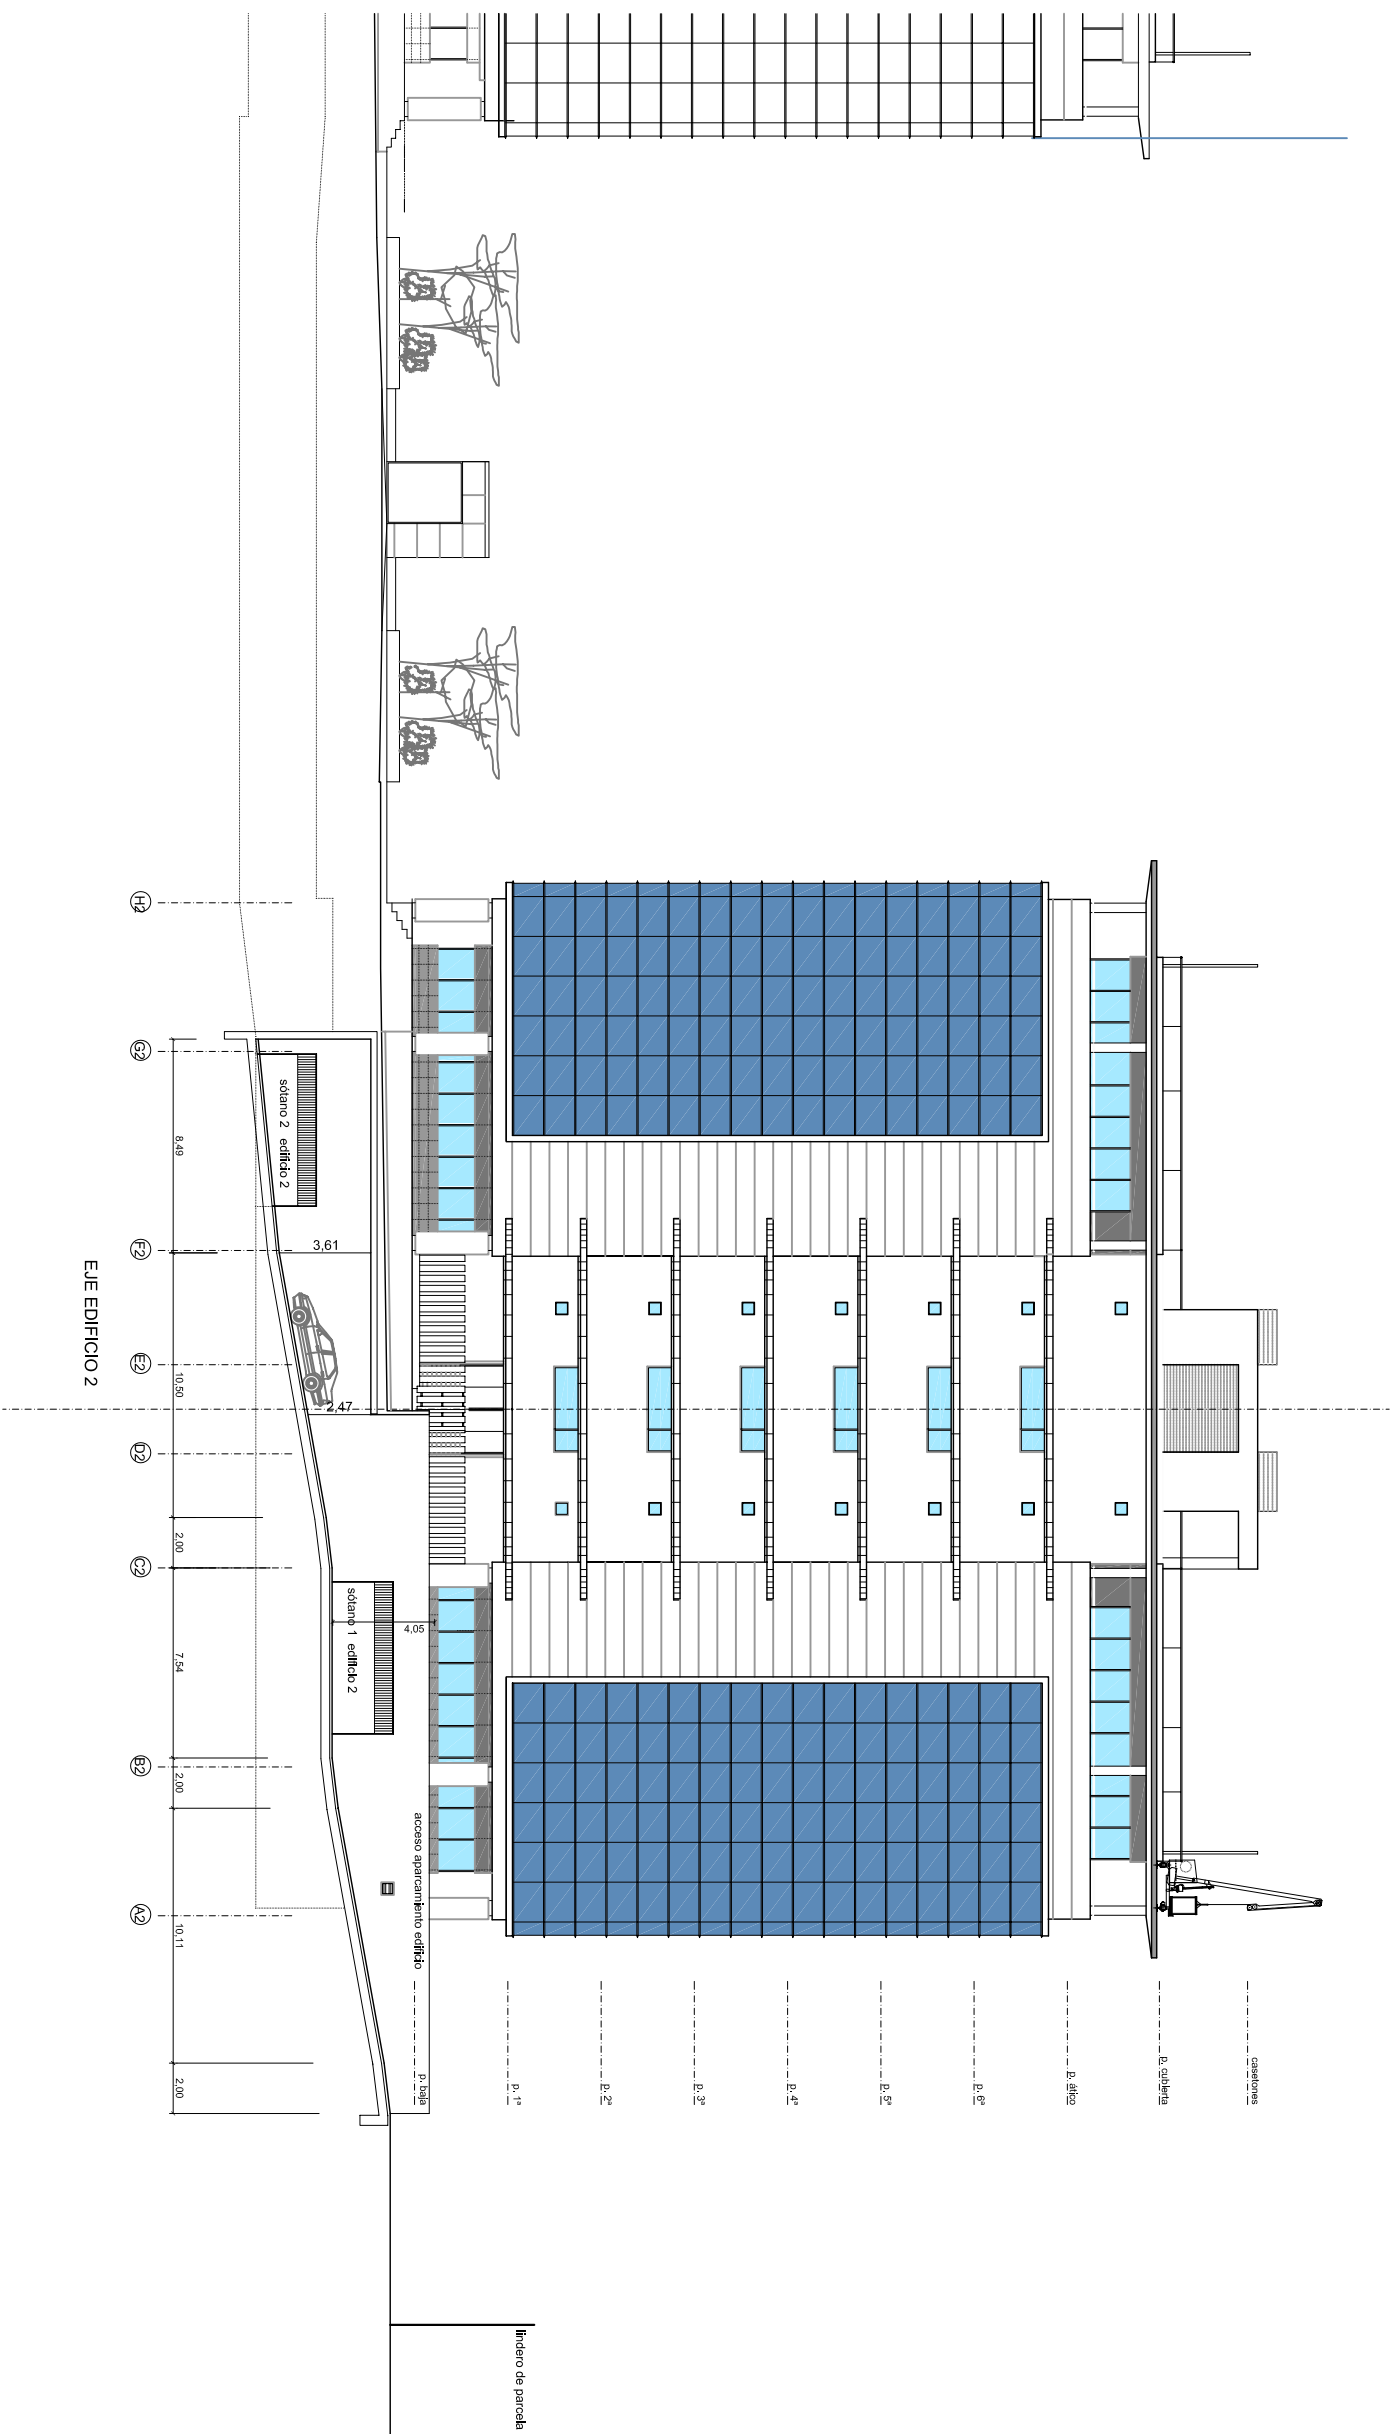

10
ESCALA 1/300

PARQUE EMPRESARIAL RIVAS FUTURA - RIVAS-VACIAMADRID